


DETAIL A
BOX CULVERT $>25'$ & $\leq 30'$

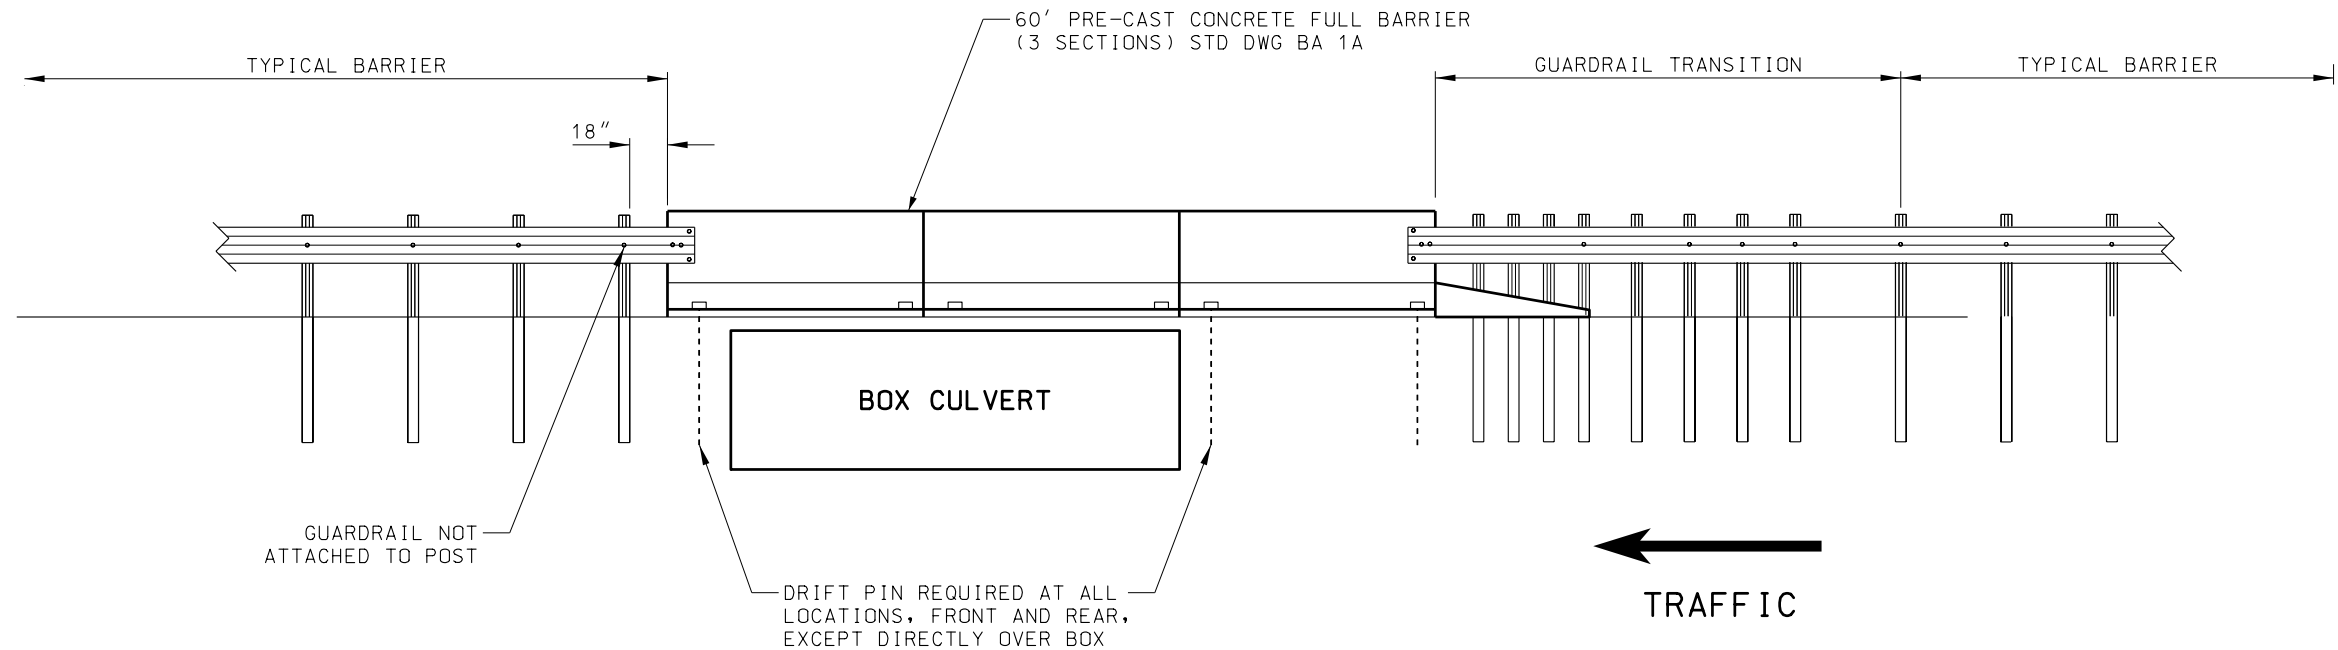

DETAIL B
BOX CULVERT $>30'$

REVISIONS

UTAH DEPARTMENT OF TRANSPORTATION
STANDARD DRAWINGS FOR ROAD AND BRIDGE CONSTRUCTION

W-BEAM GUARDRAIL
WITH PRECAST BARRIER
FOR SPAN $> 25'$

STD DWG
BA 4P

RECOMMENDED FOR APPROVAL
SALESMAN
JAN.01.2005
DATE
CHAIRMAN STANDARDS COMMITTEE
APPROVED
DEPUTY DIRECTOR
JAN.01.2005
DATE

REMARKS

NO. DATE APPR.

STANDARD DRAWING TITLE